


ÜST KAT PLANI 1/150 ÖLÇEK

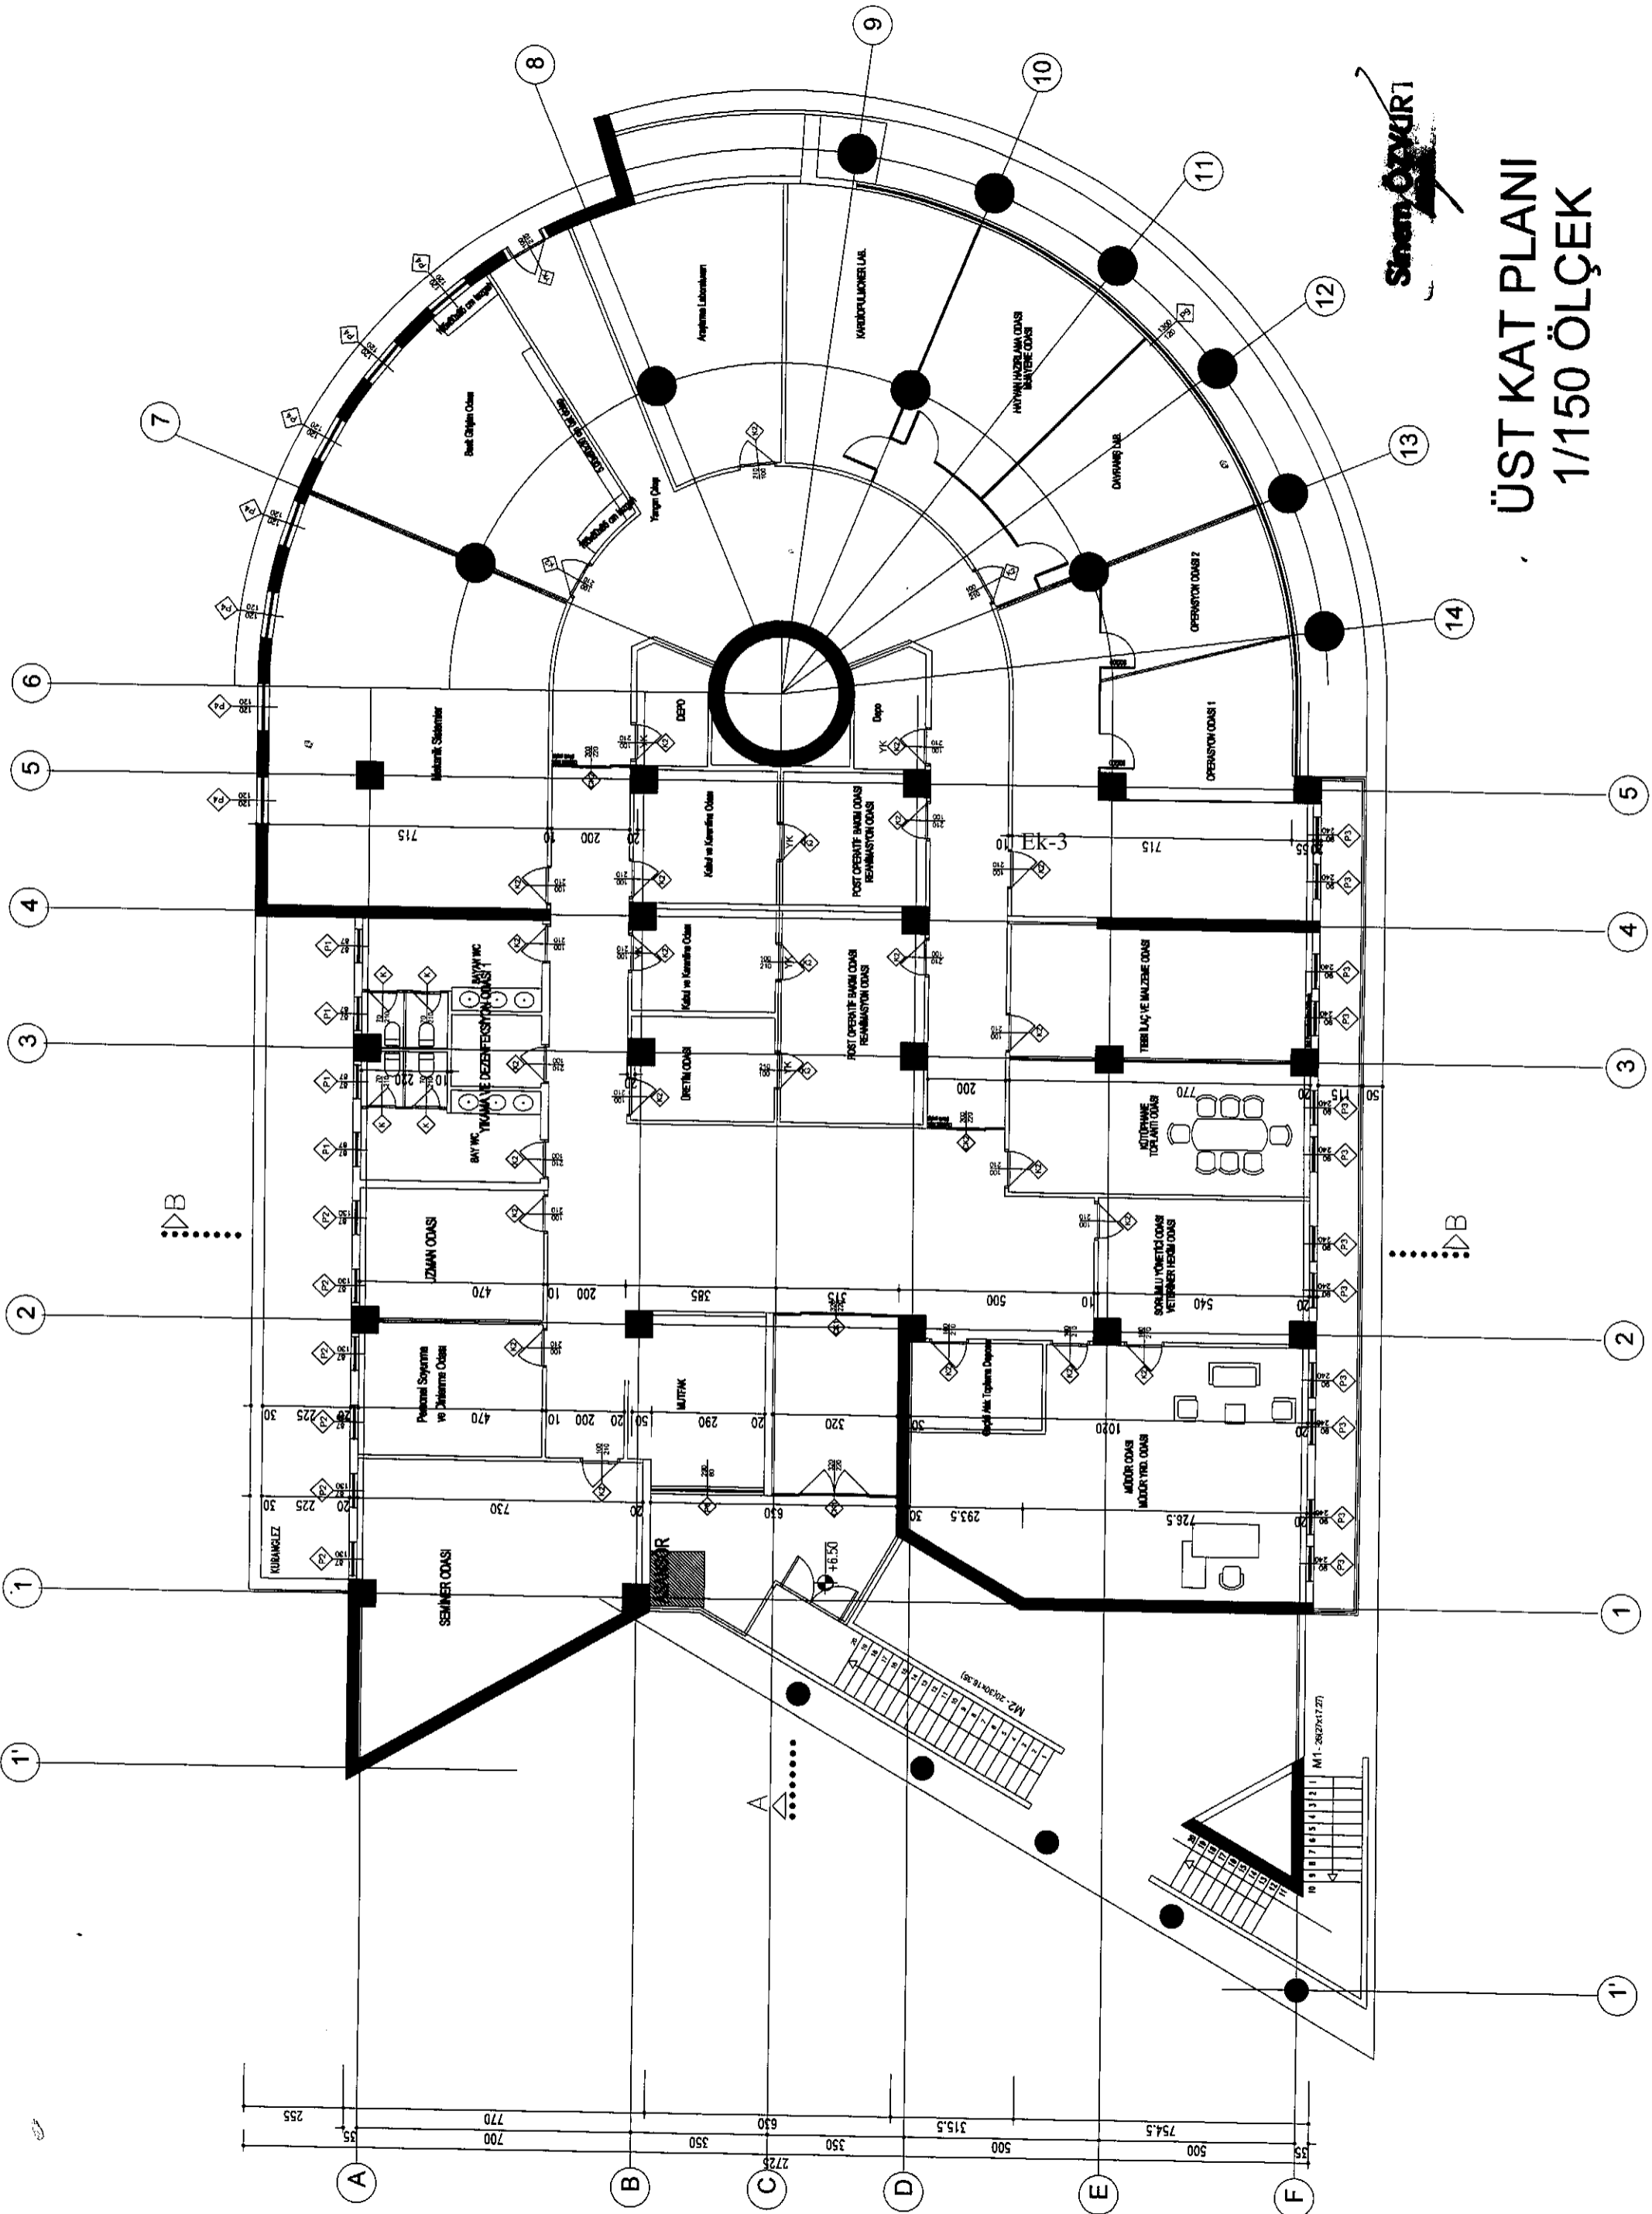

ARA KAT PLANI
1/150 ÖLÇEK

